


SEATING PLAN SEATING OPEN IN

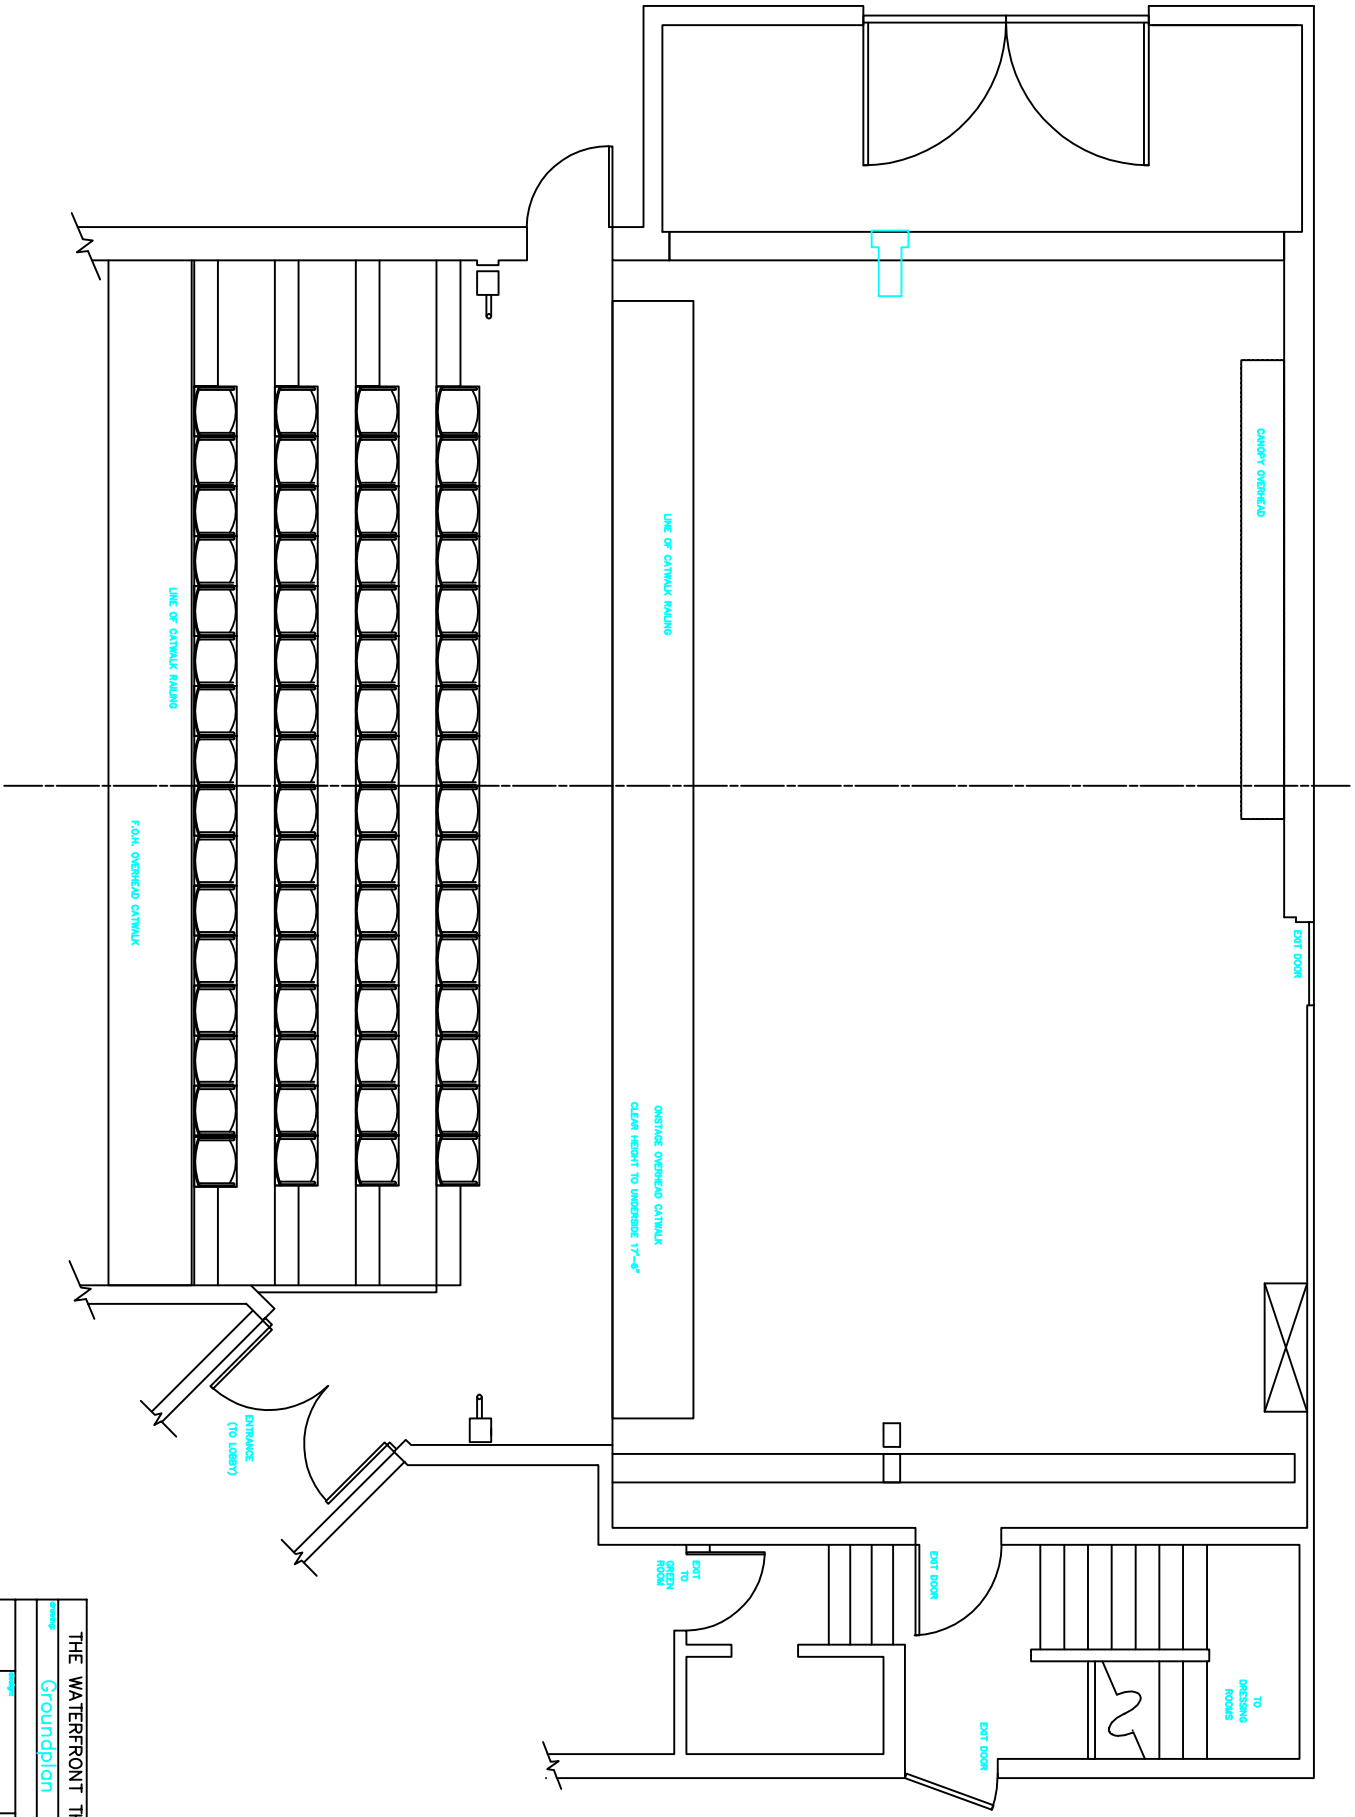

THE WATERFRONT THEATRE
Groundplan

Project	Waterfront Theatre
Client	Waterfront Theatre
Architect	ESR
Scale	1/8" = 1'-0"
Date	2010.05.10